


Plan of Polder No. 64/1A, 64/1B, 64/1C & 64/2A

Banskhali, Chittagong.

Satkania upazilla

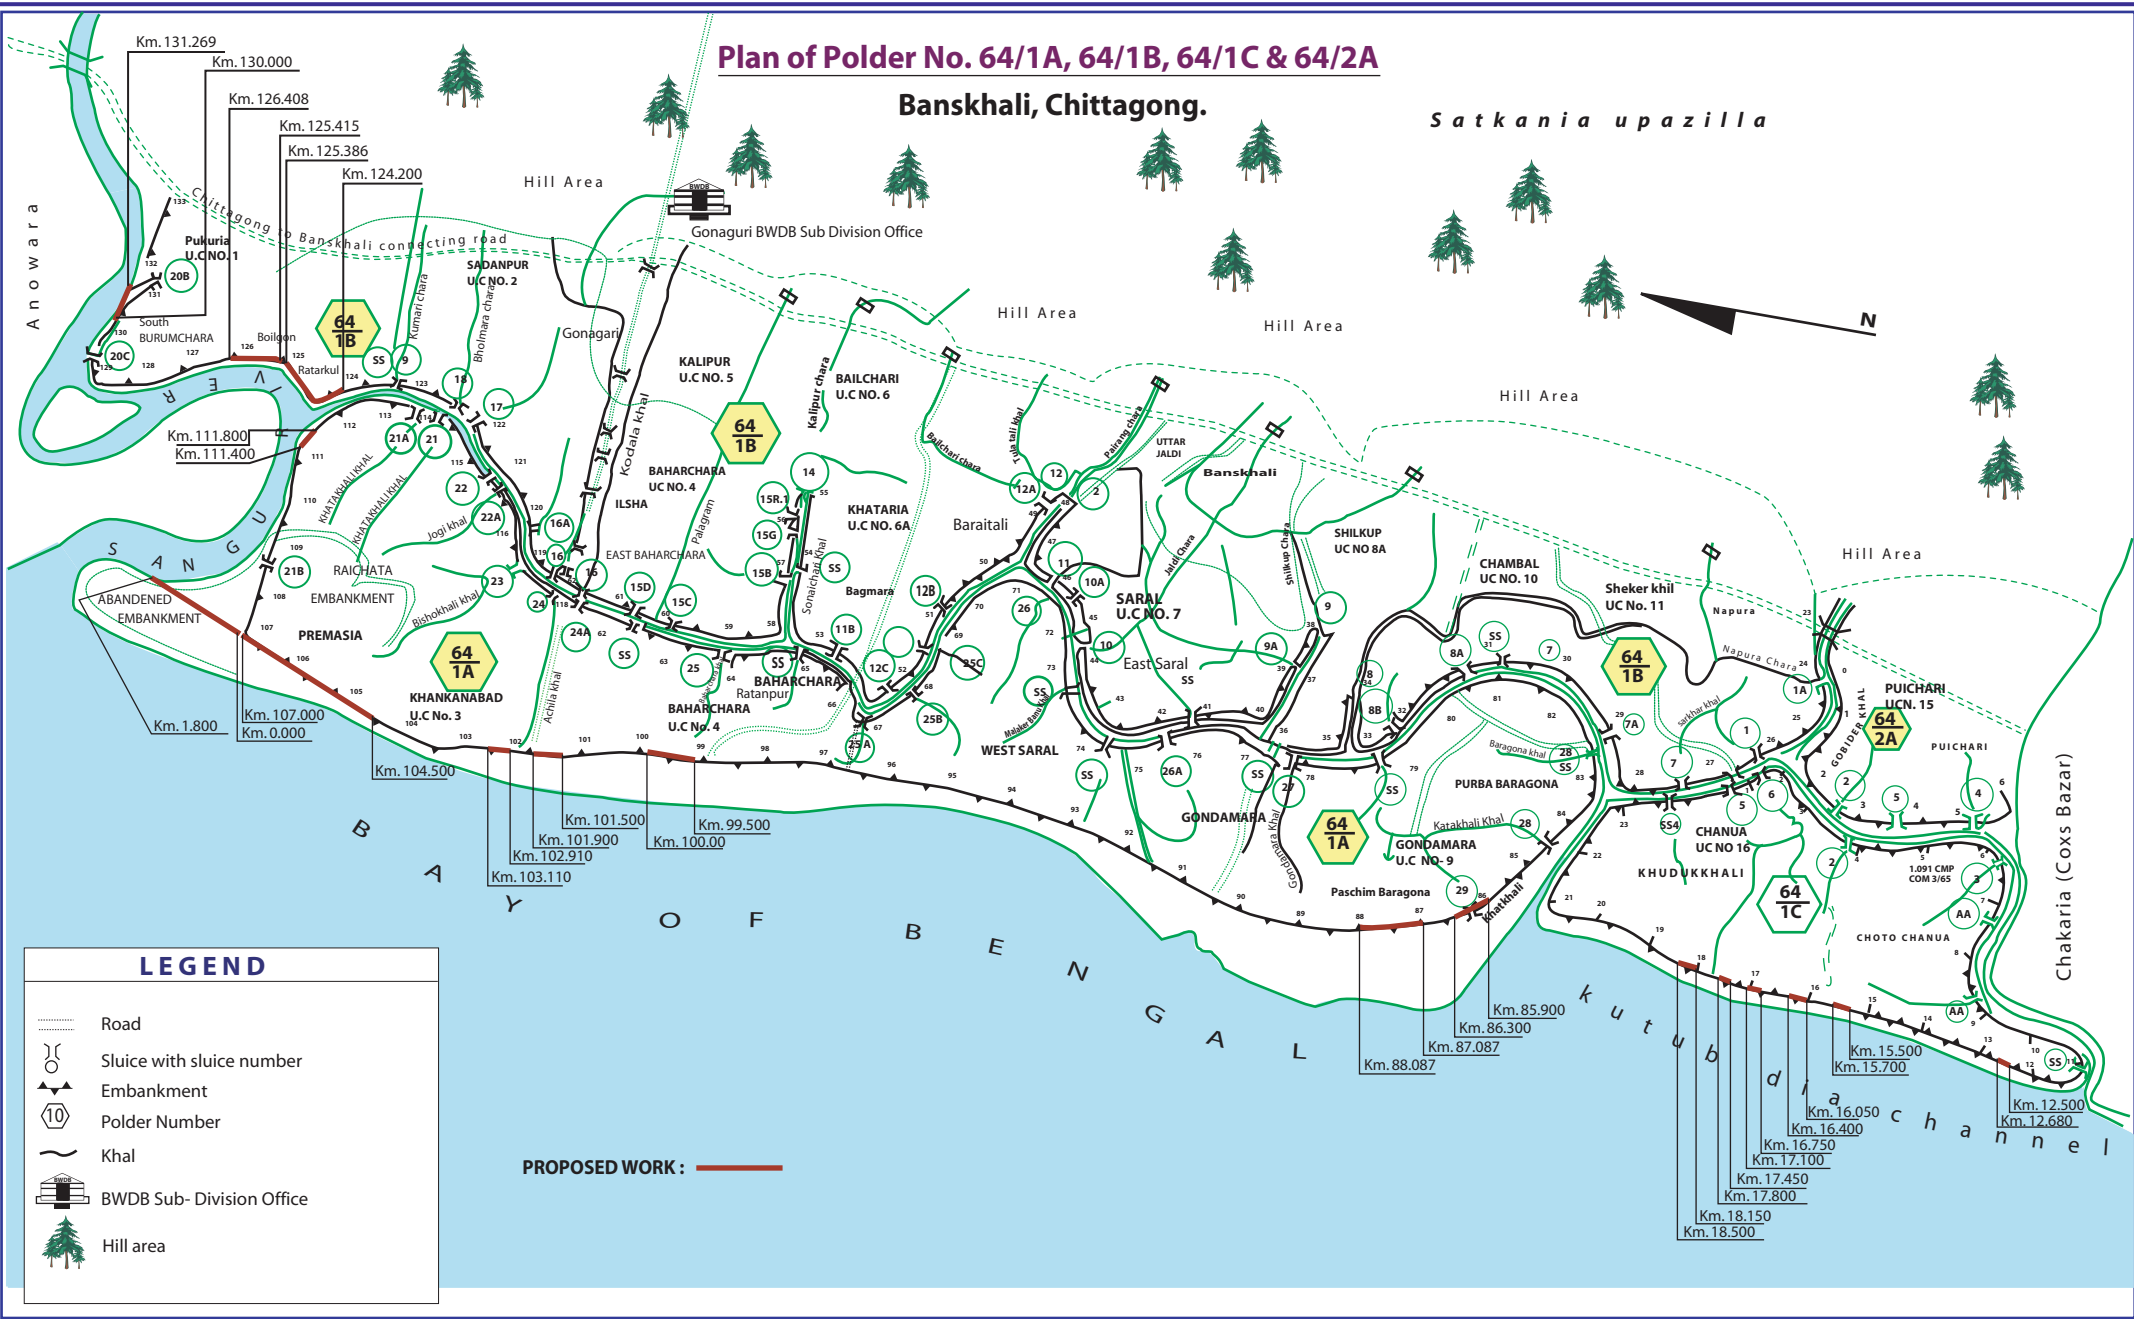

LEGEND

- Road
- Sluice with sluice number
- Embankment
- Polder Number
- Khal
- BWDB Sub- Division Office
- Hill area

PROPOSED WORK :