


LEGEND	
	Railway
	Road
	Polder Number
	Regulator/Sluice (Existing)
	Regulator/Sluice (Proposed)
	Canal
	Embankment (Existing)
	Embankment (Proposed)
	Bridge

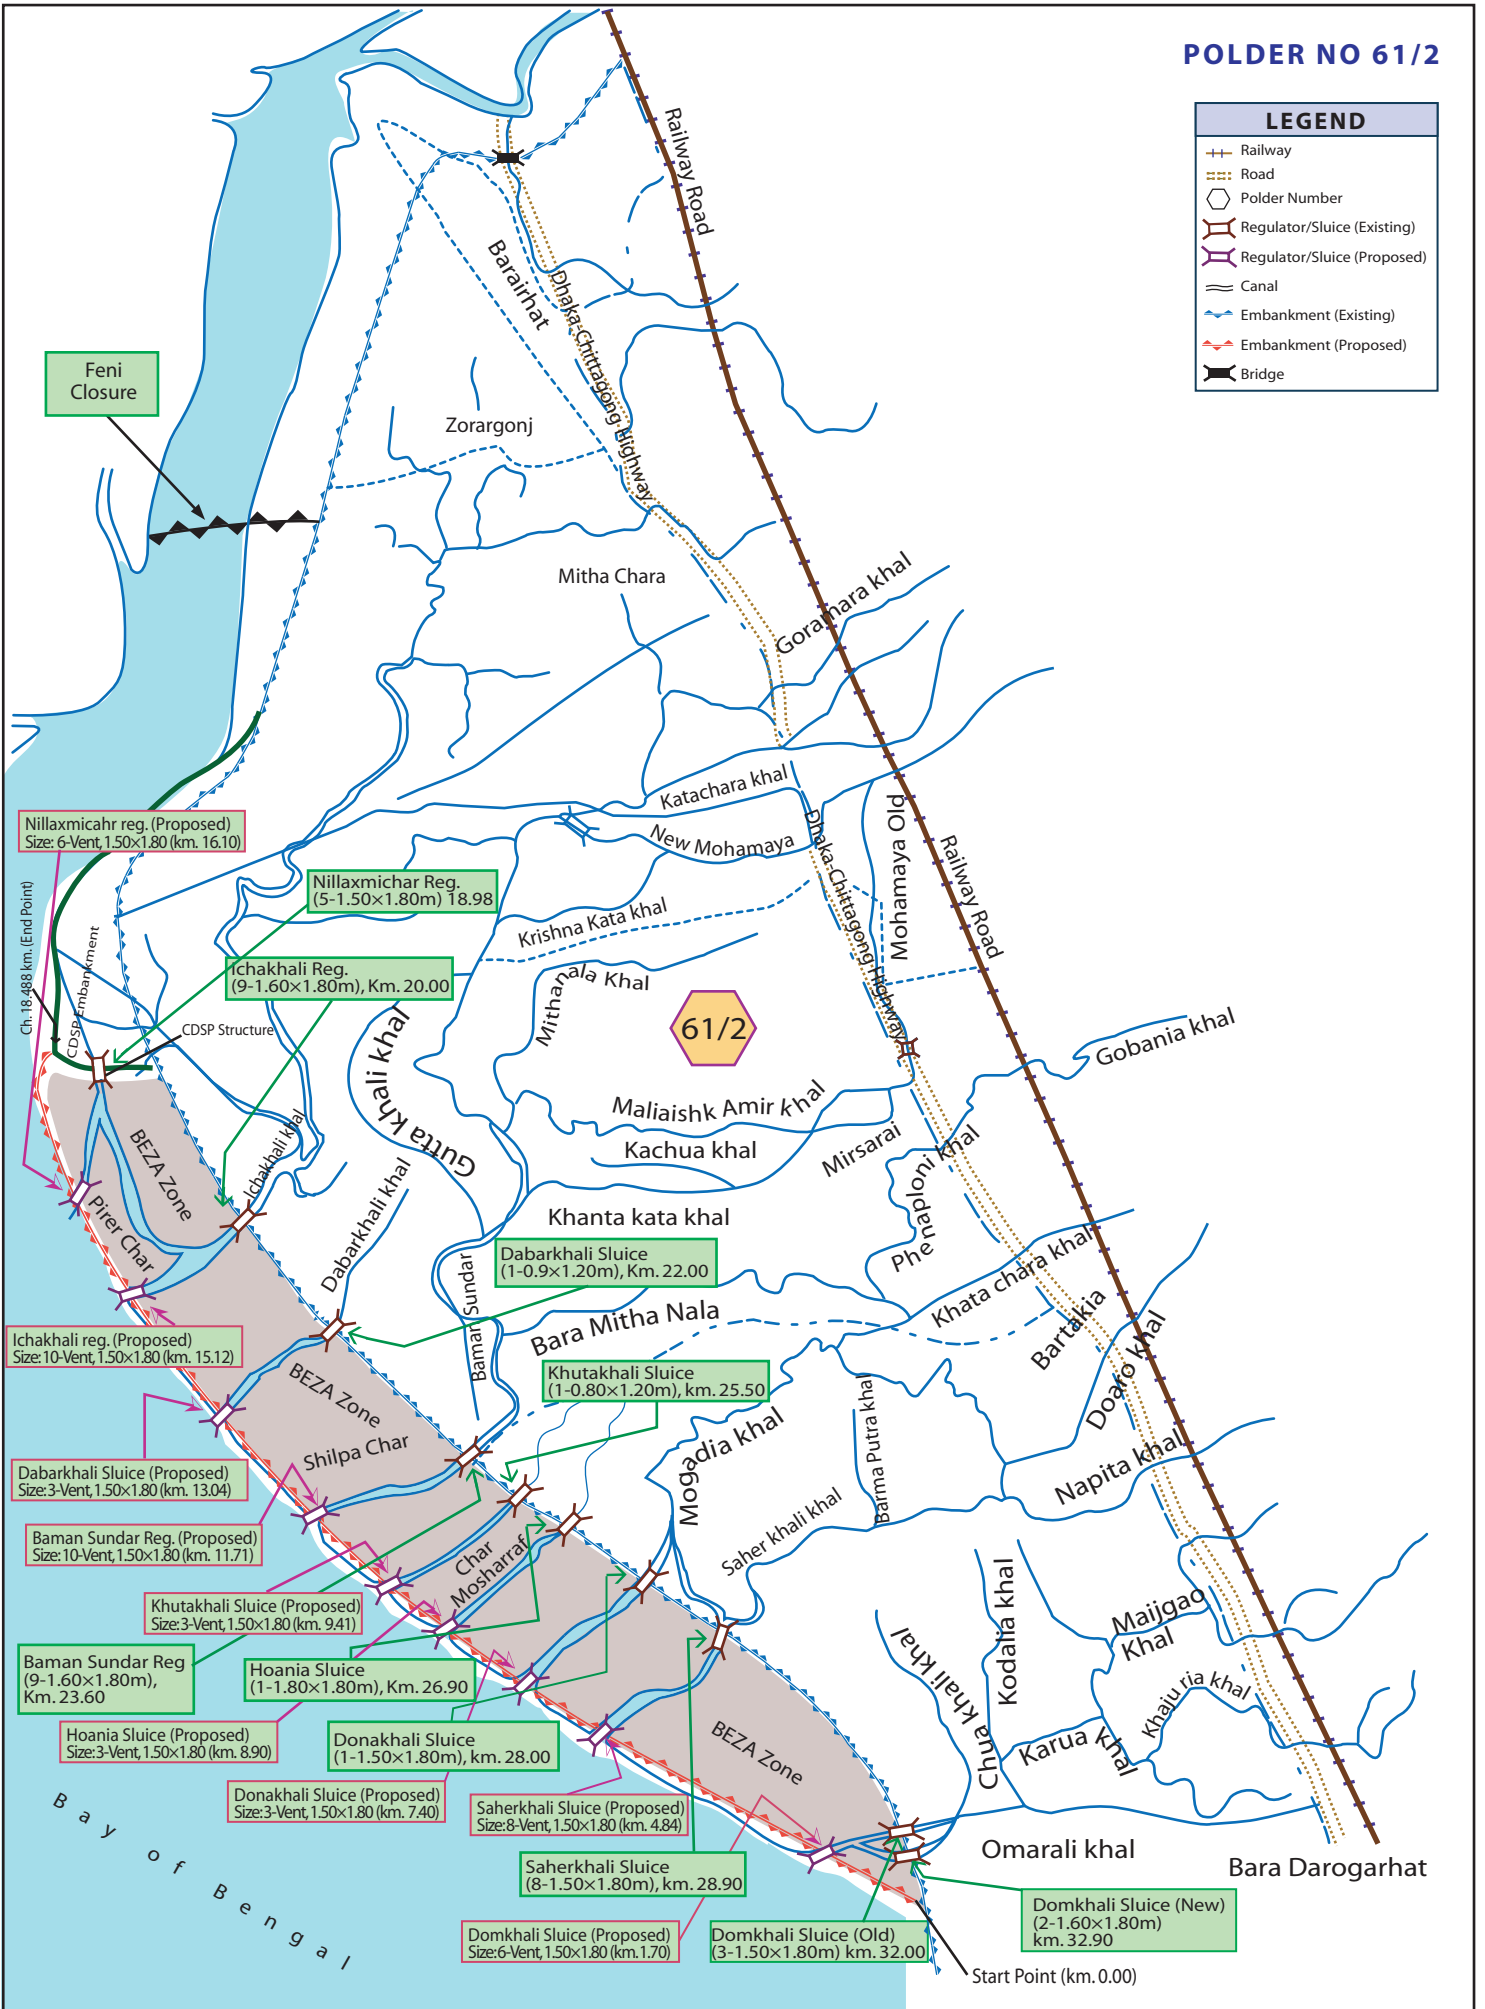

Jurisdiction Area of Mirsharai Upazilla, Polder No: 61/2  
Under Chittagong O&M Division-II, BWDB, Chittagong.